

Each intersection is detailed to show how it comes together, reducing assembly errors at the job site.

Color-coded zones match material lists, reducing confusion on site.

Product markings indicate the location of filler and backer blocks for double joists.

Each zone has a control clearly marked as a starting point for layout. Off-spacing materials are identified to move materials around plumbing drops and eliminate post-installation conflicts.

Marked, pre-cut HVAC holes reduce trade time on the job site, and damage from poorly cut holes.

Red end indicators show the correct orientation of each piece, which ensures correct placement of HVAC holes and other markings.

Holes in blocking panels provide access for plumbing, HVAC and insulation.

This iLevel Layout plan was provided to supplement A/E contract documents. See A/E contract documents for information not shown here.

This layout and associated material list has been prepared based on project plans and/or information provided to Weaver/Boeser Company. It remains the responsibility of the lumber dealer, builder, architect, designer or other responsible person to review this information to assure that it is appropriate, accurate and complete.  
 PREPARED BY: DATE: LATEST REVISION:  
 DRAWINGS APPROVED:

**NextPhase**  
**JobPack Example**  
**Floor Framing Plan**

REV	BY	DATE	COMMENTS
1			
2			
3			
4			
5			


**XX.X**  
 Detail call out refer to iLevel Structural Framers Pocket Guide for more information

**D2** Standard Detail Scale: NTS

**RED ARROW ON PLAN REPRESENTS LABEL ON EWP (LABEL MUST BE PLACED ACCORDING TO ARROW ON PLAN)**

**D1** Standard Detail Scale: NTS

EXAMPLE EWP

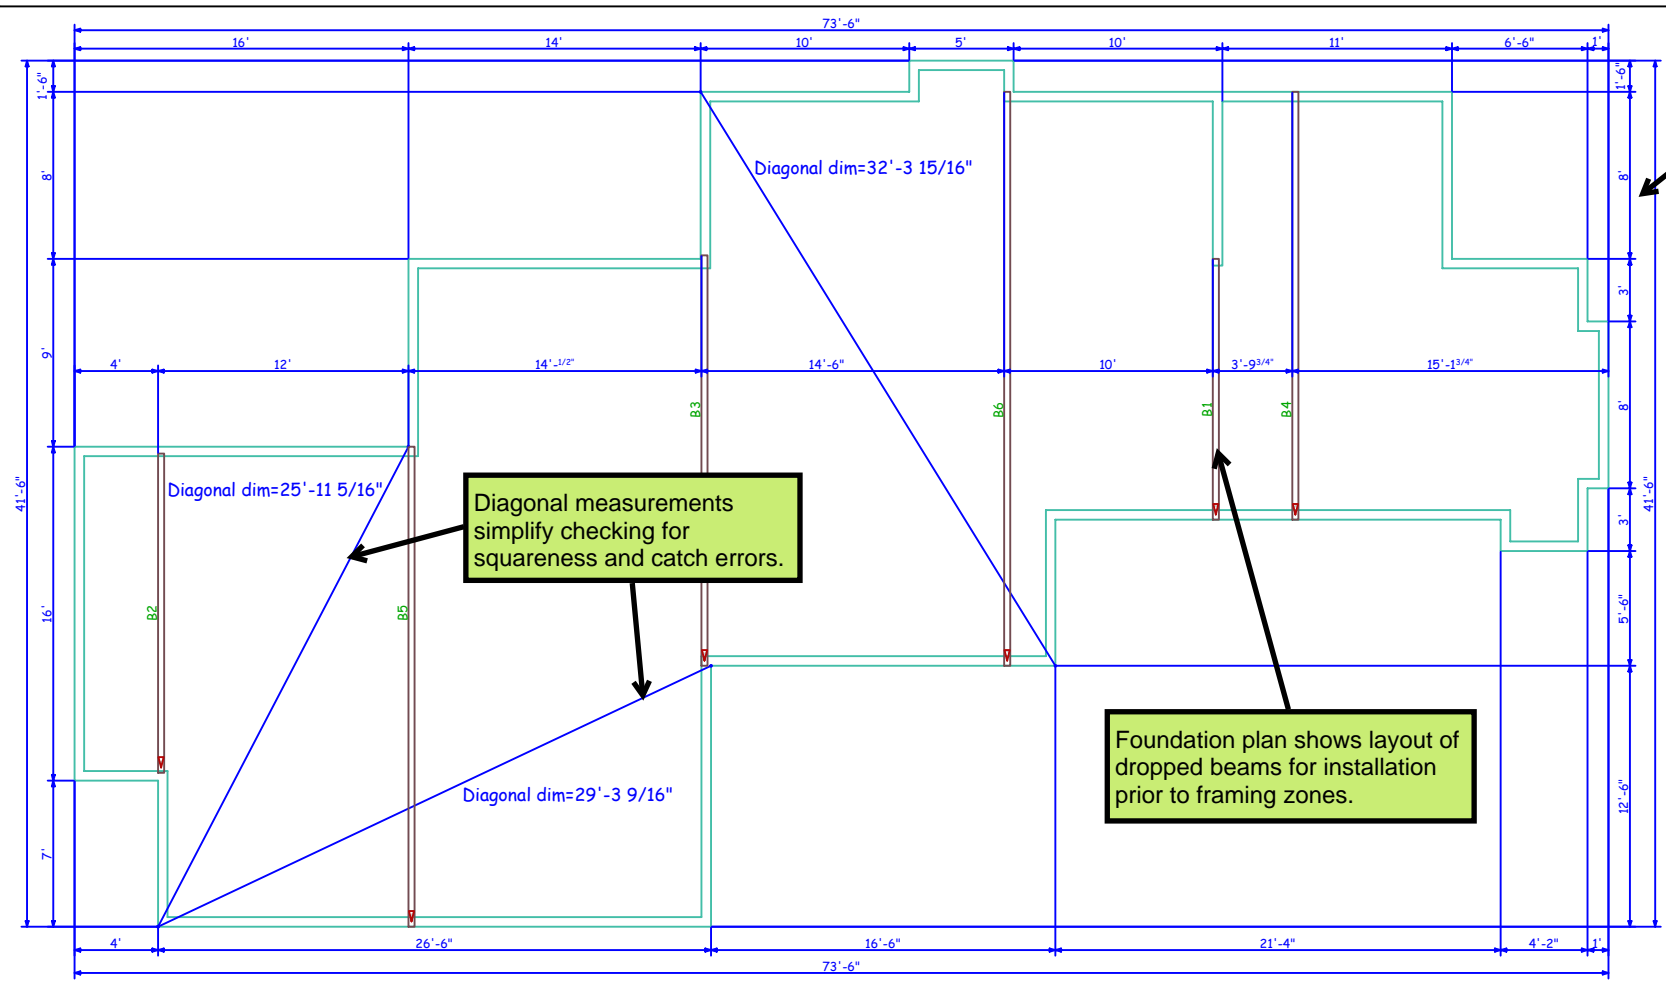

Plan dimensions are provided to allow double checking that the package provided will match the foundation and architectural drawings.

This iLevel Layout plan was provided to supplement A/E contract documents. See A/E contract documents for information not shown here.

### Beam List

Mark	QTY	Length	Product
<b>Product: 3 1/2" x 7 1/4" TimberStrand 1.3E</b>			
B1	1	12'-6"	3 1/2" x 7 1/4" TimberStrand 1.3E
B2	1	15'-3 1/2"	3 1/2" x 7 1/4" TimberStrand 1.3E
<b>Product: 3 1/2" x 9 1/2" TimberStrand 1.55E</b>			
B3	1	19'-8"	3 1/2" x 9 1/2" TimberStrand 1.55E
B4	1	20'-6"	3 1/2" x 9 1/2" TimberStrand 1.55E
B5	1	23'-0"	3 1/2" x 9 1/2" TimberStrand 1.55E
B6	1	27'-6"	3 1/2" x 9 1/2" TimberStrand 1.55E

### Zone 1

Mark	QTY	Length	Product
<b>Zone 01 Product List</b>			
<b>1 1/4" x 11 7/8" TimberStrand 1.3E</b>			
Z1-R1	1	12'-7 1/4"	1 1/4" x 11 7/8" TimberStrand 1.3E
Z1-R10	1	15'-10 3/4"	1 1/4" x 11 7/8" TimberStrand 1.3E
Z1-R2	1	4'-7 5/16"	1 1/4" x 11 7/8" TimberStrand 1.3E
Z1-R3	1	2'-9 15/16"	1 1/4" x 11 7/8" TimberStrand 1.3E
Z1-R4	1	6'-0"	1 1/4" x 11 7/8" TimberStrand 1.3E
Z1-R5	1	2'-9 15/16"	1 1/4" x 11 7/8" TimberStrand 1.3E
Z1-R6	1	12'-2 1/4"	1 1/4" x 11 7/8" TimberStrand 1.3E
Z1-R7	1	7'-1 1/4"	1 1/4" x 11 7/8" TimberStrand 1.3E
Z1-R8	1	3'-10 3/4"	1 1/4" x 11 7/8" TimberStrand 1.3E
Z1-R9	1	16'-0"	1 1/4" x 11 7/8" TimberStrand 1.3E
<b>11 7/8" TJI 210</b>			
Z1-J10	1	12'-2 1/4"	11 7/8" TJI 210
Z1-J11	1	12'-2 1/4"	11 7/8" TJI 210
Z1-J12	1	12'-2 1/4"	11 7/8" TJI 210
Z1-J13	1	12'-2 1/4"	11 7/8" TJI 210
Z1-J23	5	30'-2 3/4"	11 7/8" TJI 210
Z1-J24	2	30'-2 3/4"	11 7/8" TJI 210
Z1-J25	3	30'-3 1/2"	11 7/8" TJI 210
Z1-J4	2	6'-4 9/16"	11 7/8" TJI 210
Z1-J5	1	7'-0 3/16"	11 7/8" TJI 210
Z1-J6	1	7'-10"	11 7/8" TJI 210
Z1-J7	4	8'-4 9/16"	11 7/8" TJI 210
<b>11 7/8" TJI 210 - BP</b>			
BLK18	1	1'-3 7/8"	11 7/8" TJI 210 - BP
BLK23	6	1'-4 13/16"	11 7/8" TJI 210 - BP
BLK24	5	1'-4 15/16"	11 7/8" TJI 210 - BP
BLK25	7	1'-5 1/8"	11 7/8" TJI 210 - BP
BLK26	5	1'-5 1/8"	11 7/8" TJI 210 - BP
BLK3	5	0'-4 15/16"	11 7/8" TJI 210 - BP
BLK7	1	0'-9 11/16"	11 7/8" TJI 210 - BP
BLK9	1	0'-11 1/8"	11 7/8" TJI 210 - BP
<b>3 1/2" x 11 7/8" Parallam 2.0E</b>			
Z1-B2	2	14'-4 3/4"	3 1/2" x 11 7/8" Parallam 2.0E
<b>SST Hangers</b>			
IHO1	8		ITT2.06/11.88

### Zone 2

Mark	QTY	Length	Product
<b>Zone 02 Product List</b>			
<b>1 1/4" x 11 7/8" TimberStrand 1.3E</b>			
Z2-R11	1	9'-1 1/4"	1 1/4" x 11 7/8" TimberStrand 1.3E
Z2-R12	1	13'-10 3/4"	1 1/4" x 11 7/8" TimberStrand 1.3E
Z2-R31	1	7'-1 1/4"	1 1/4" x 11 7/8" TimberStrand 1.3E
Z2-R32	1	16'-4 3/4"	1 1/4" x 11 7/8" TimberStrand 1.3E
<b>11 7/8" TJI 210</b>			
Z2-J14	2	14'-9 1/2"	11 7/8" TJI 210
Z2-J15	7	16'-10 1/4"	11 7/8" TJI 210
Z2-J19	3	28'-8 3/4"	11 7/8" TJI 210
Z2-J20	2	28'-8 3/4"	11 7/8" TJI 210
<b>11 7/8" TJI 210 - BP</b>			
BLK10	8	1'-0 5/16"	11 7/8" TJI 210 - BP
BLK16	1	1'-2 3/4"	11 7/8" TJI 210 - BP
BLK17	3	1'-3 1/16"	11 7/8" TJI 210 - BP
BLK19	1	1'-4 3/16"	11 7/8" TJI 210 - BP
BLK2	7	0'-4 3/8"	11 7/8" TJI 210 - BP
BLK22	6	1'-4 5/8"	11 7/8" TJI 210 - BP
BLK28	1	1'-6 3/8"	11 7/8" TJI 210 - BP
BLK3	1	0'-4 15/16"	11 7/8" TJI 210 - BP
BLK5	1	0'-8 15/16"	11 7/8" TJI 210 - BP

### Zone 3

Mark	QTY	Length	Product
<b>Zone 03 Product List</b>			
<b>1 1/4" x 11 7/8" TimberStrand 1.3E</b>			
Z3-R13	1	8'-1 1/4"	1 1/4" x 11 7/8" TimberStrand 1.3E
Z3-R14	1	9'-10 3/4"	1 1/4" x 11 7/8" TimberStrand 1.3E
Z3-R15	1	1'-7 1/4"	1 1/4" x 11 7/8" TimberStrand 1.3E
Z3-R16	1	4'-9 1/2"	1 1/4" x 11 7/8" TimberStrand 1.3E
Z3-R17	1	1'-7 1/4"	1 1/4" x 11 7/8" TimberStrand 1.3E
Z3-R18	1	16'-0"	1 1/4" x 11 7/8" TimberStrand 1.3E
Z3-R19	1	4'-10 3/4"	1 1/4" x 11 7/8" TimberStrand 1.3E
Z3-R20	1	8'-1 1/4"	1 1/4" x 11 7/8" TimberStrand 1.3E
<b>11 7/8" TJI 210</b>			
Z3-J26	5	35'-9 1/2"	11 7/8" TJI 210
Z3-J27	1	35'-9 1/2"	11 7/8" TJI 210
Z3-J3	1	4'-9 1/2"	11 7/8" TJI 210
<b>11 7/8" TJI 210 - BP</b>			
BLK11	14	1'-0 1/2"	11 7/8" TJI 210 - BP
BLK12	1	1'-0 3/4"	11 7/8" TJI 210 - BP
BLK27	1	1'-6"	11 7/8" TJI 210 - BP
<b>3 1/2" x 11 7/8" TimberStrand 1.55E</b>			
Z3-B7	1	11'-4 1/4"	3 1/2" x 11 7/8" TimberStrand 1.55E

### Zone 4

Mark	QTY	Length	Product
<b>Zone 04 Product List</b>			
<b>1 1/4" x 11 7/8" TimberStrand 1.3E</b>			
Z4-BM1	1	1'-4 1/4"	1 1/4" x 11 7/8" TimberStrand 1.3E
Z4-R21	1	6'-4 3/4"	1 1/4" x 11 7/8" TimberStrand 1.3E
Z4-R22	1	3'-1 1/4"	1 1/4" x 11 7/8" TimberStrand 1.3E
Z4-R23	1	0'-10 3/4"	1 1/4" x 11 7/8" TimberStrand 1.3E
Z4-R24	1	8'-0"	1 1/4" x 11 7/8" TimberStrand 1.3E
Z4-R25	1	0'-10 3/4"	1 1/4" x 11 7/8" TimberStrand 1.3E
Z4-R26	1	3'-1 1/4"	1 1/4" x 11 7/8" TimberStrand 1.3E
Z4-R27	1	3'-11 1/2"	1 1/4" x 11 7/8" TimberStrand 1.3E
Z4-R28	1	1'-7 1/4"	1 1/4" x 11 7/8" TimberStrand 1.3E
Z4-R29	1	5'-4"	1 1/4" x 11 7/8" TimberStrand 1.3E
Z4-R30	1	16'-0"	1 1/4" x 11 7/8" TimberStrand 1.3E
<b>11 7/8" TJI 210</b>			
Z4-J1	2	1'-10"	11 7/8" TJI 210
Z4-J16	1	18'-10 1/4"	11 7/8" TJI 210
Z4-J17	1	25'-8 9/16"	11 7/8" TJI 210
Z4-J18	2	27'-10 1/4"	11 7/8" TJI 210
Z4-J2	1	3'-11 1/2"	11 7/8" TJI 210
Z4-J21	1	28'-10 1/4"	11 7/8" TJI 210
Z4-J22	2	28'-10 1/4"	11 7/8" TJI 210
Z4-J8	1	10'-3 1/2"	11 7/8" TJI 210
Z4-J9	3	10'-3 1/2"	11 7/8" TJI 210
<b>11 7/8" TJI 210 - BP</b>			
BLK1	1	0'-4 3/16"	11 7/8" TJI 210 - BP
BLK13	1	1'-2"	11 7/8" TJI 210 - BP
BLK14	1	1'-2 1/8"	11 7/8" TJI 210 - BP
BLK15	1	1'-2 3/16"	11 7/8" TJI 210 - BP
BLK17	4	1'-3 1/16"	11 7/8" TJI 210 - BP
BLK20	1	1'-4 1/4"	11 7/8" TJI 210 - BP
BLK21	2	1'-4 7/16"	11 7/8" TJI 210 - BP
BLK25	3	1'-5 1/8"	11 7/8" TJI 210 - BP
BLK29	2	1'-6 11/16"	11 7/8" TJI 210 - BP
BLK4	1	0'-5 3/4"	11 7/8" TJI 210 - BP
BLK6	2	0'-9 1/2"	11 7/8" TJI 210 - BP
BLK8	1	0'-11"	11 7/8" TJI 210 - BP
<b>SST Hangers</b>			
H02	1		ITT2.1/11.88
H03	2		MIT4.28/11.88
H04	2		U210

Color-coded material lists correspond to colored zones on plan. They provide a complete list of products delivered to the site.

PREPARED BY: **iLevel**  
 by iLevel  
 NextPhase  
 Phone: 800.546.5004 Fax: 308.364.1300  
 200 E. Mallard Dr. Boise, ID 83706  
 www.iLevel.com

---

**NextPhase**  
**JobPack Example**  
**Beam Plan**

---

<p>REVISIONS</p> <table border="1" style="width: 100%; border-collapse: collapse;"> <tr> <th>NO.</th> <th>DATE</th> <th>DESCRIPTION</th> </tr> <tr> <td> </td> <td> </td> <td> </td> </tr> <tr> <td> </td> <td> </td> <td> </td> </tr> <tr> <td> </td> <td> </td> <td> </td> </tr> </table>	NO.	DATE	DESCRIPTION										<p>COMMENTS</p>	<p>DATE</p>
NO.	DATE	DESCRIPTION												

---

DATE: \_\_\_\_\_  
 DRAWN BY: \_\_\_\_\_  
 CHECKED BY: \_\_\_\_\_  
 REVIEW BY: \_\_\_\_\_  
 STRUCTURAL: \_\_\_\_\_  
 JOB NUMBER: \_\_\_\_\_  
 RELEASE DATE: \_\_\_\_\_  
 PREPARED BY: \_\_\_\_\_  
 DATE: \_\_\_\_\_  
 DRAWINGS APPROVED: \_\_\_\_\_  
 LATEST REVISION: \_\_\_\_\_

---

**SHEET**  
**P2.0**